


2018 04 09
031418

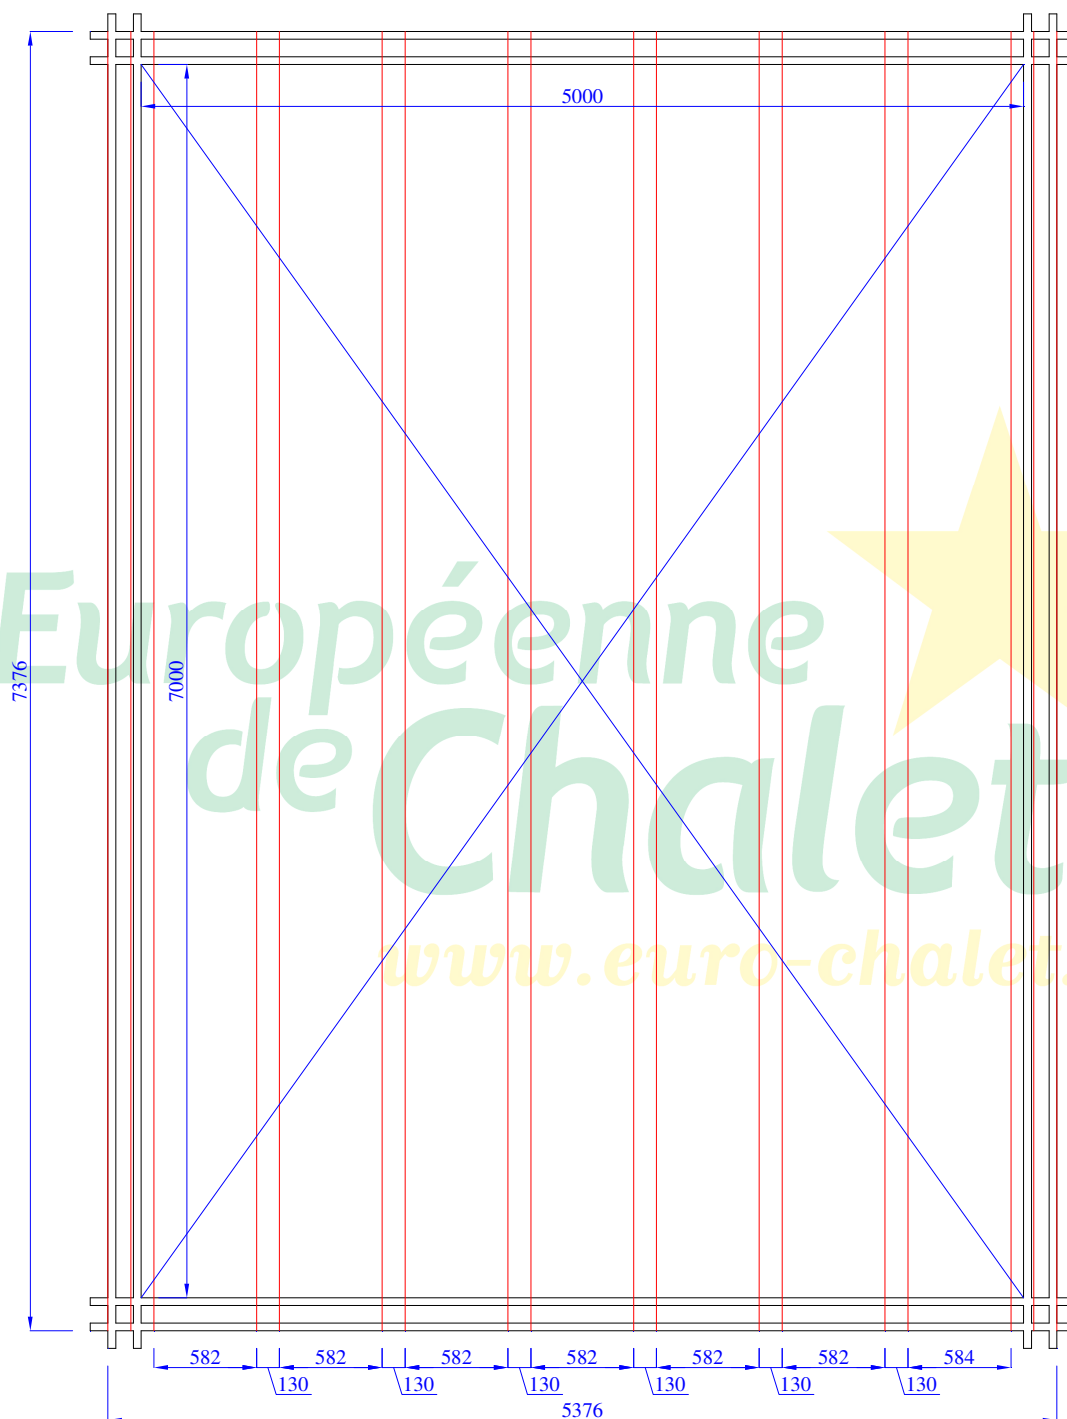


Joint de sol

NB5070(44x100x44)Ls3

2018 04 09

031418


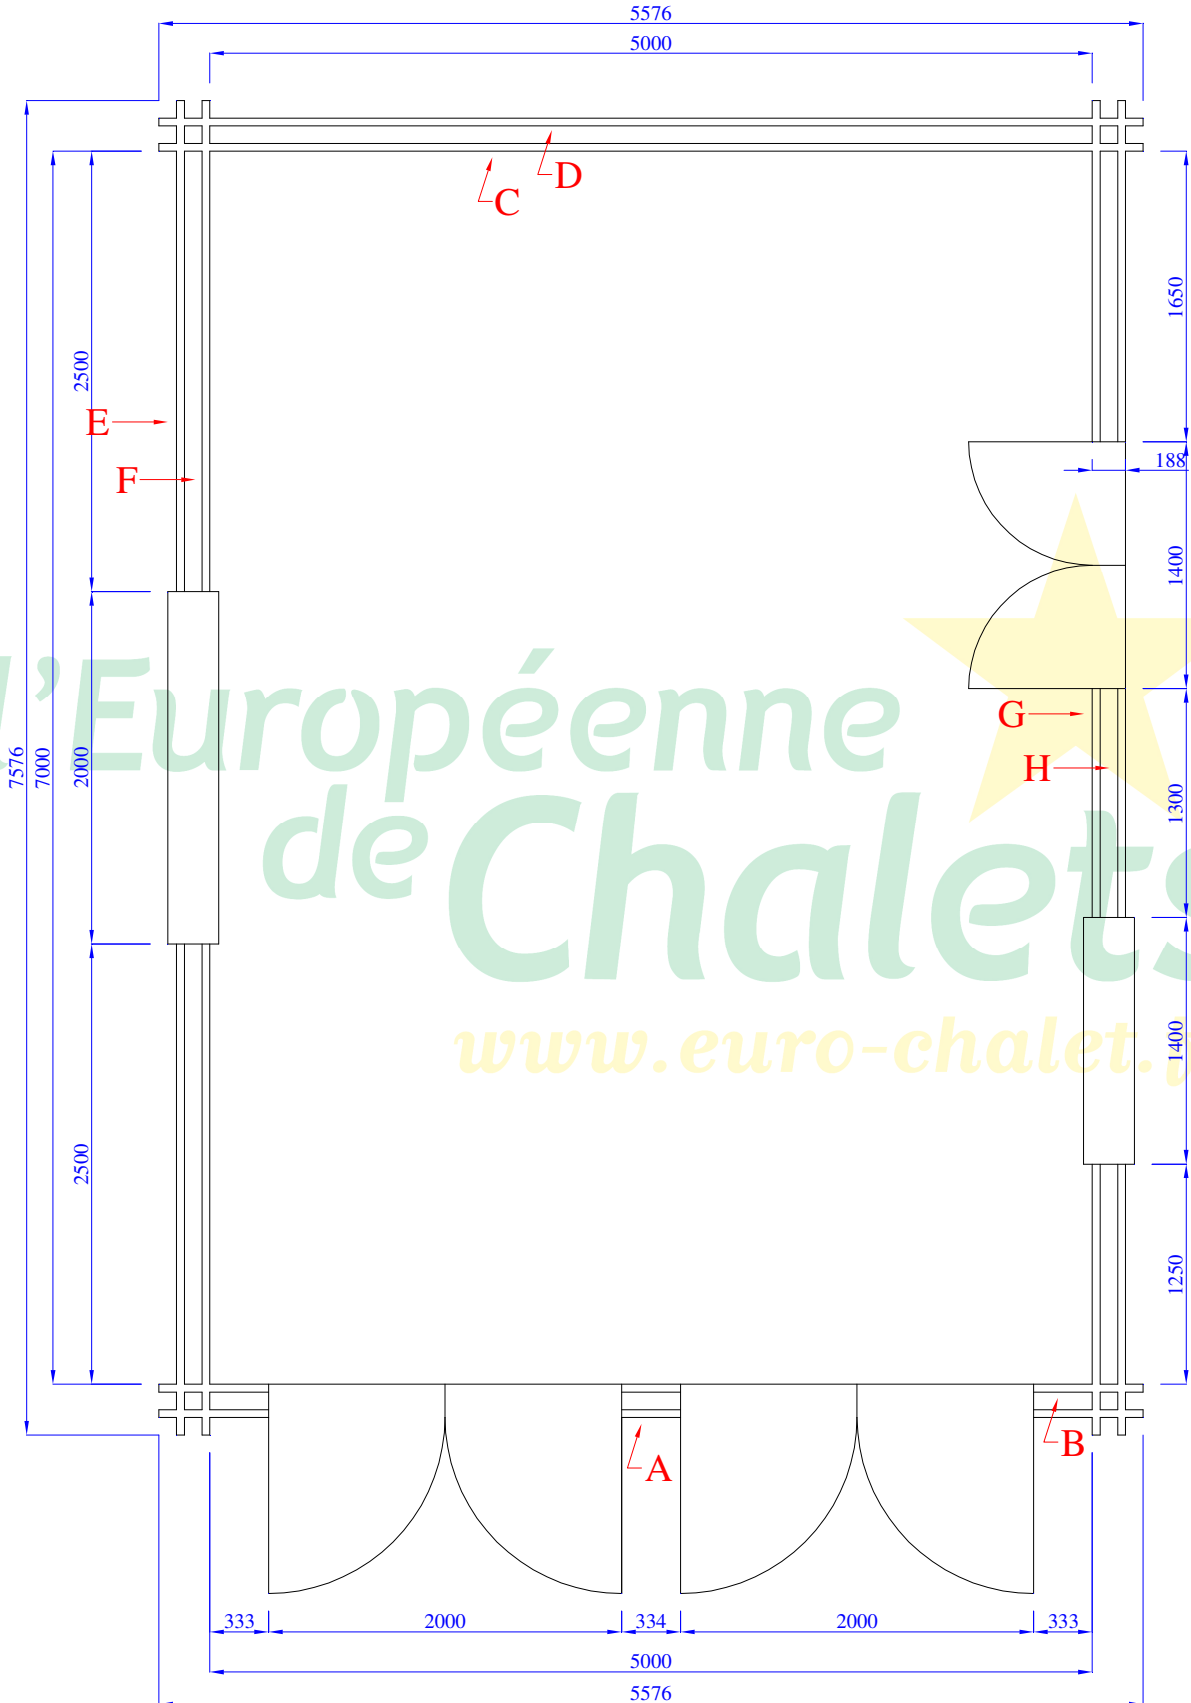


Plan

NB5070(44x100x44)Ls3

2018 04 09


031418

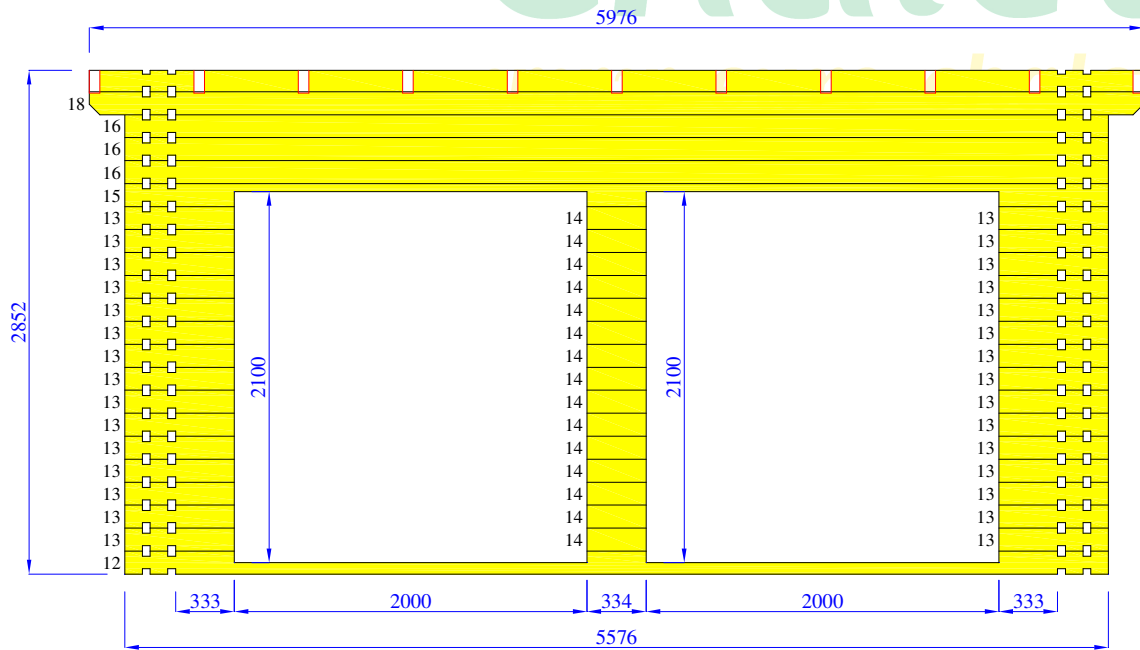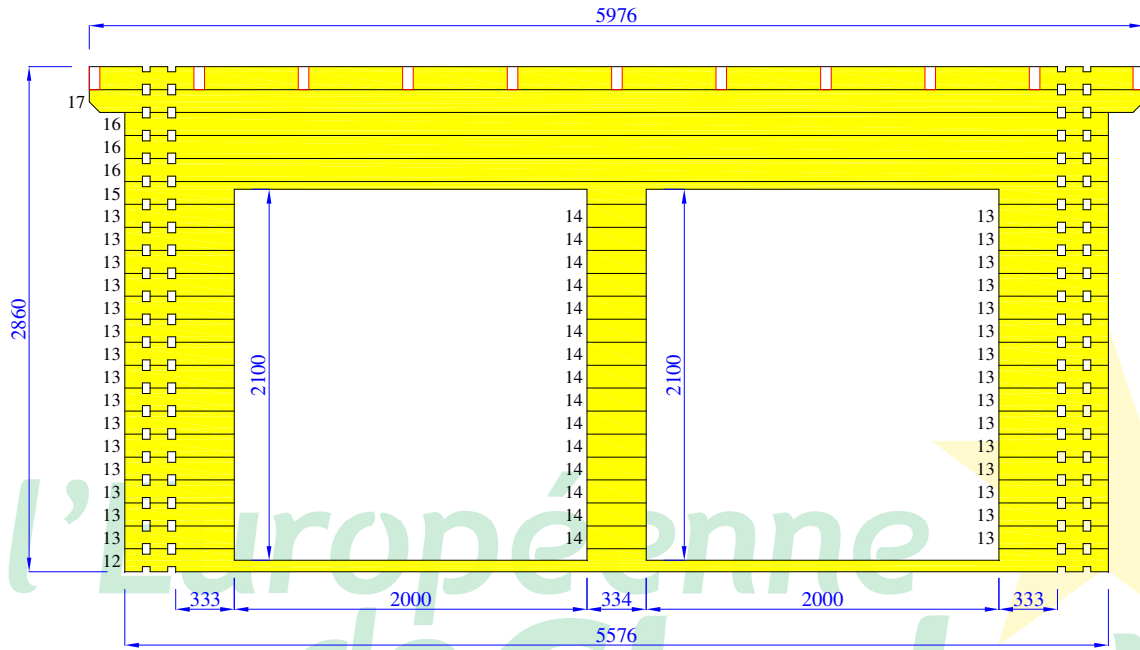

Mur A B

NB5070(44x100x44)Ls3


2018 04 09
031418

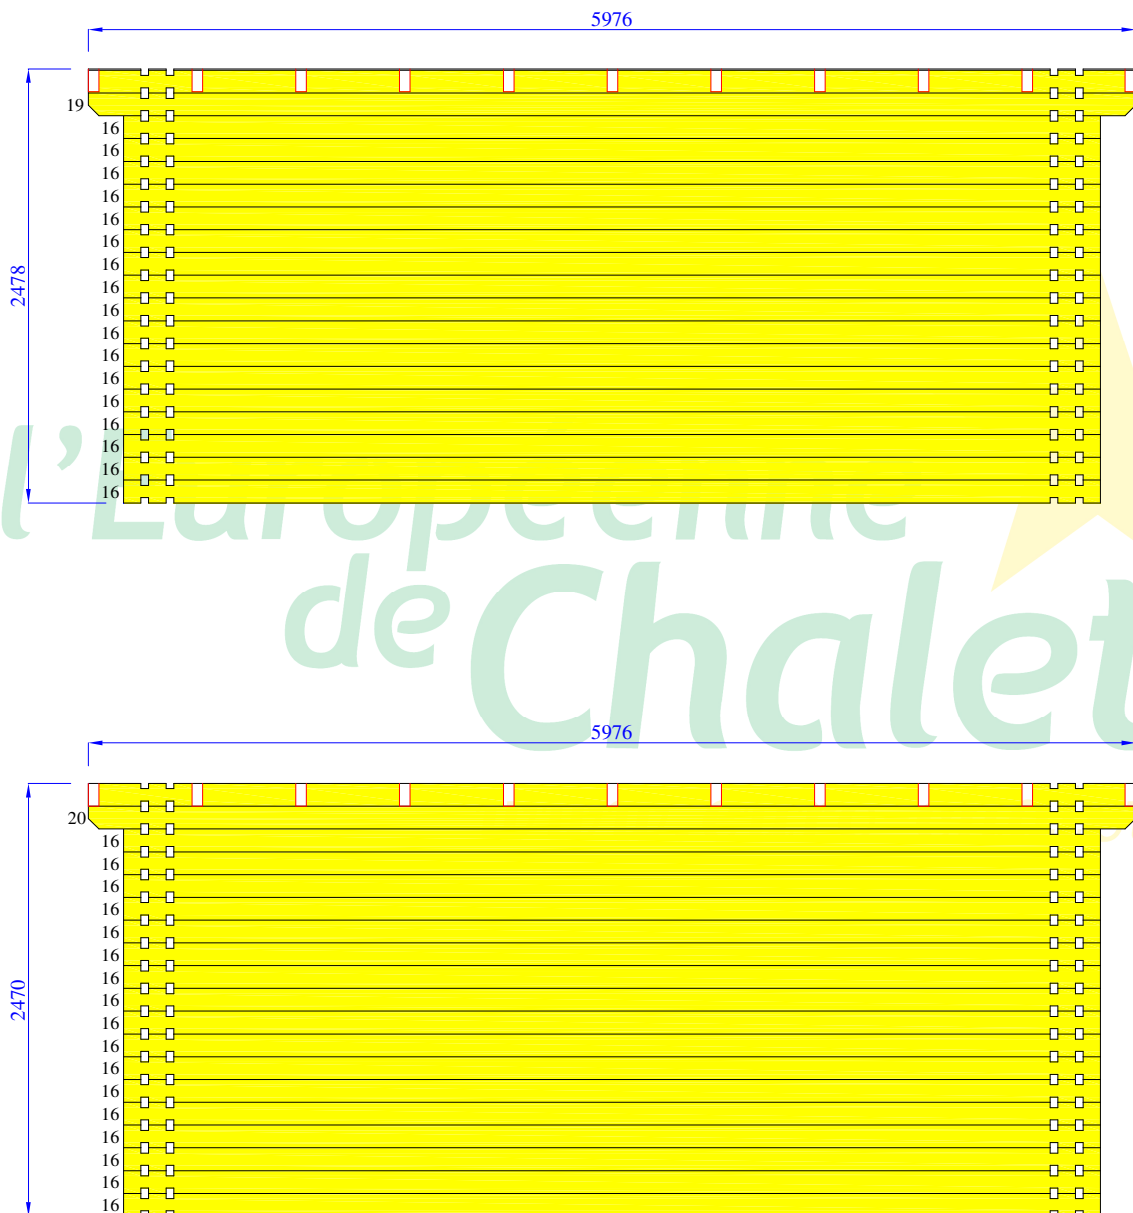

Mur C D

NB5070(44x100x44)Ls3


2018 04 09
031418

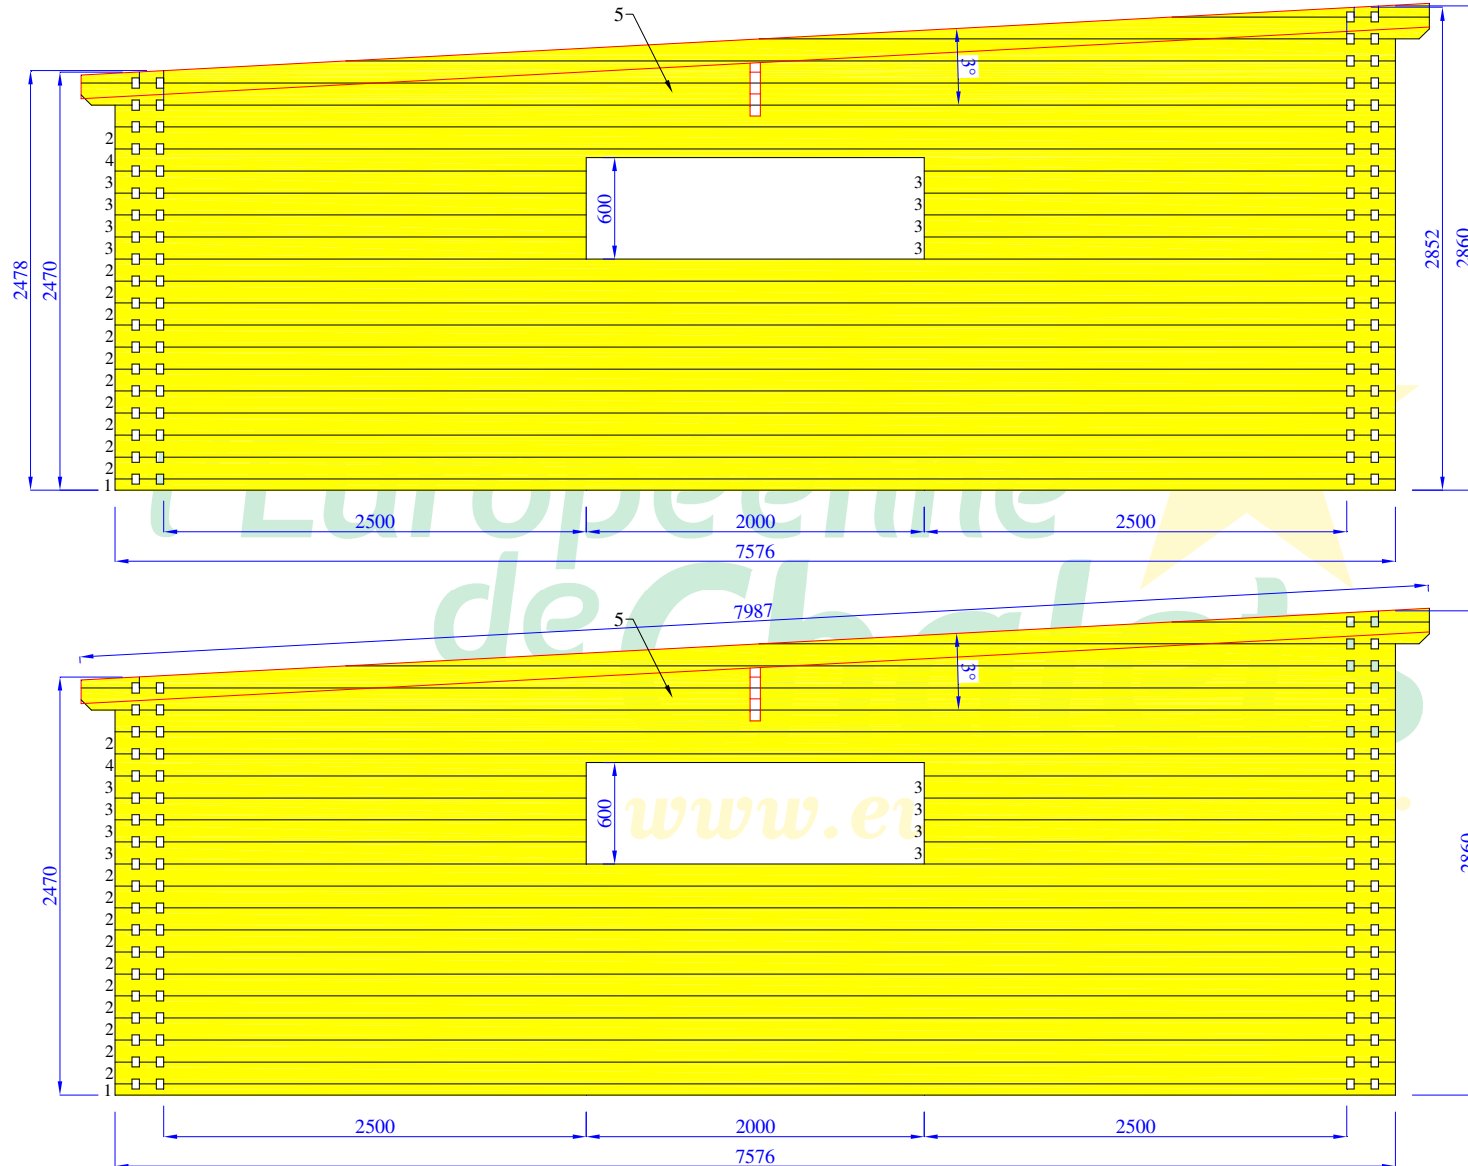

Mur E F

NB5070(44x100x44)Ls3

2018 04 09
031418

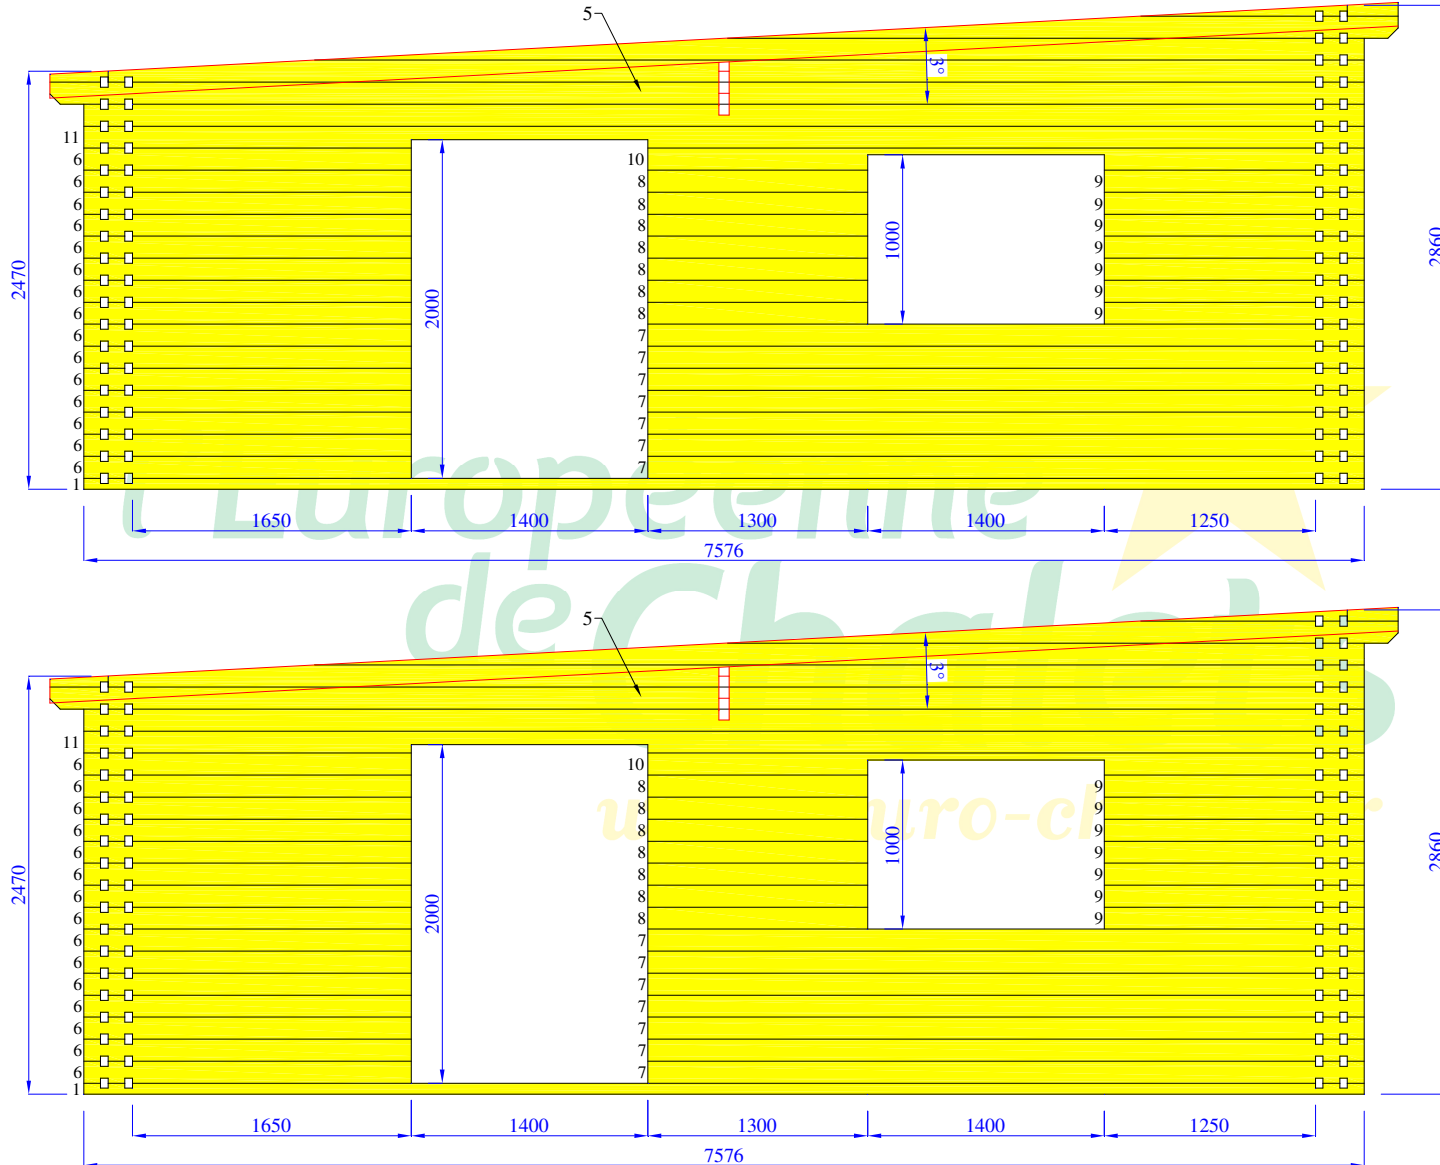

Mur G H

NB5070(44x100x44)Ls3